


# HOUDE PARK

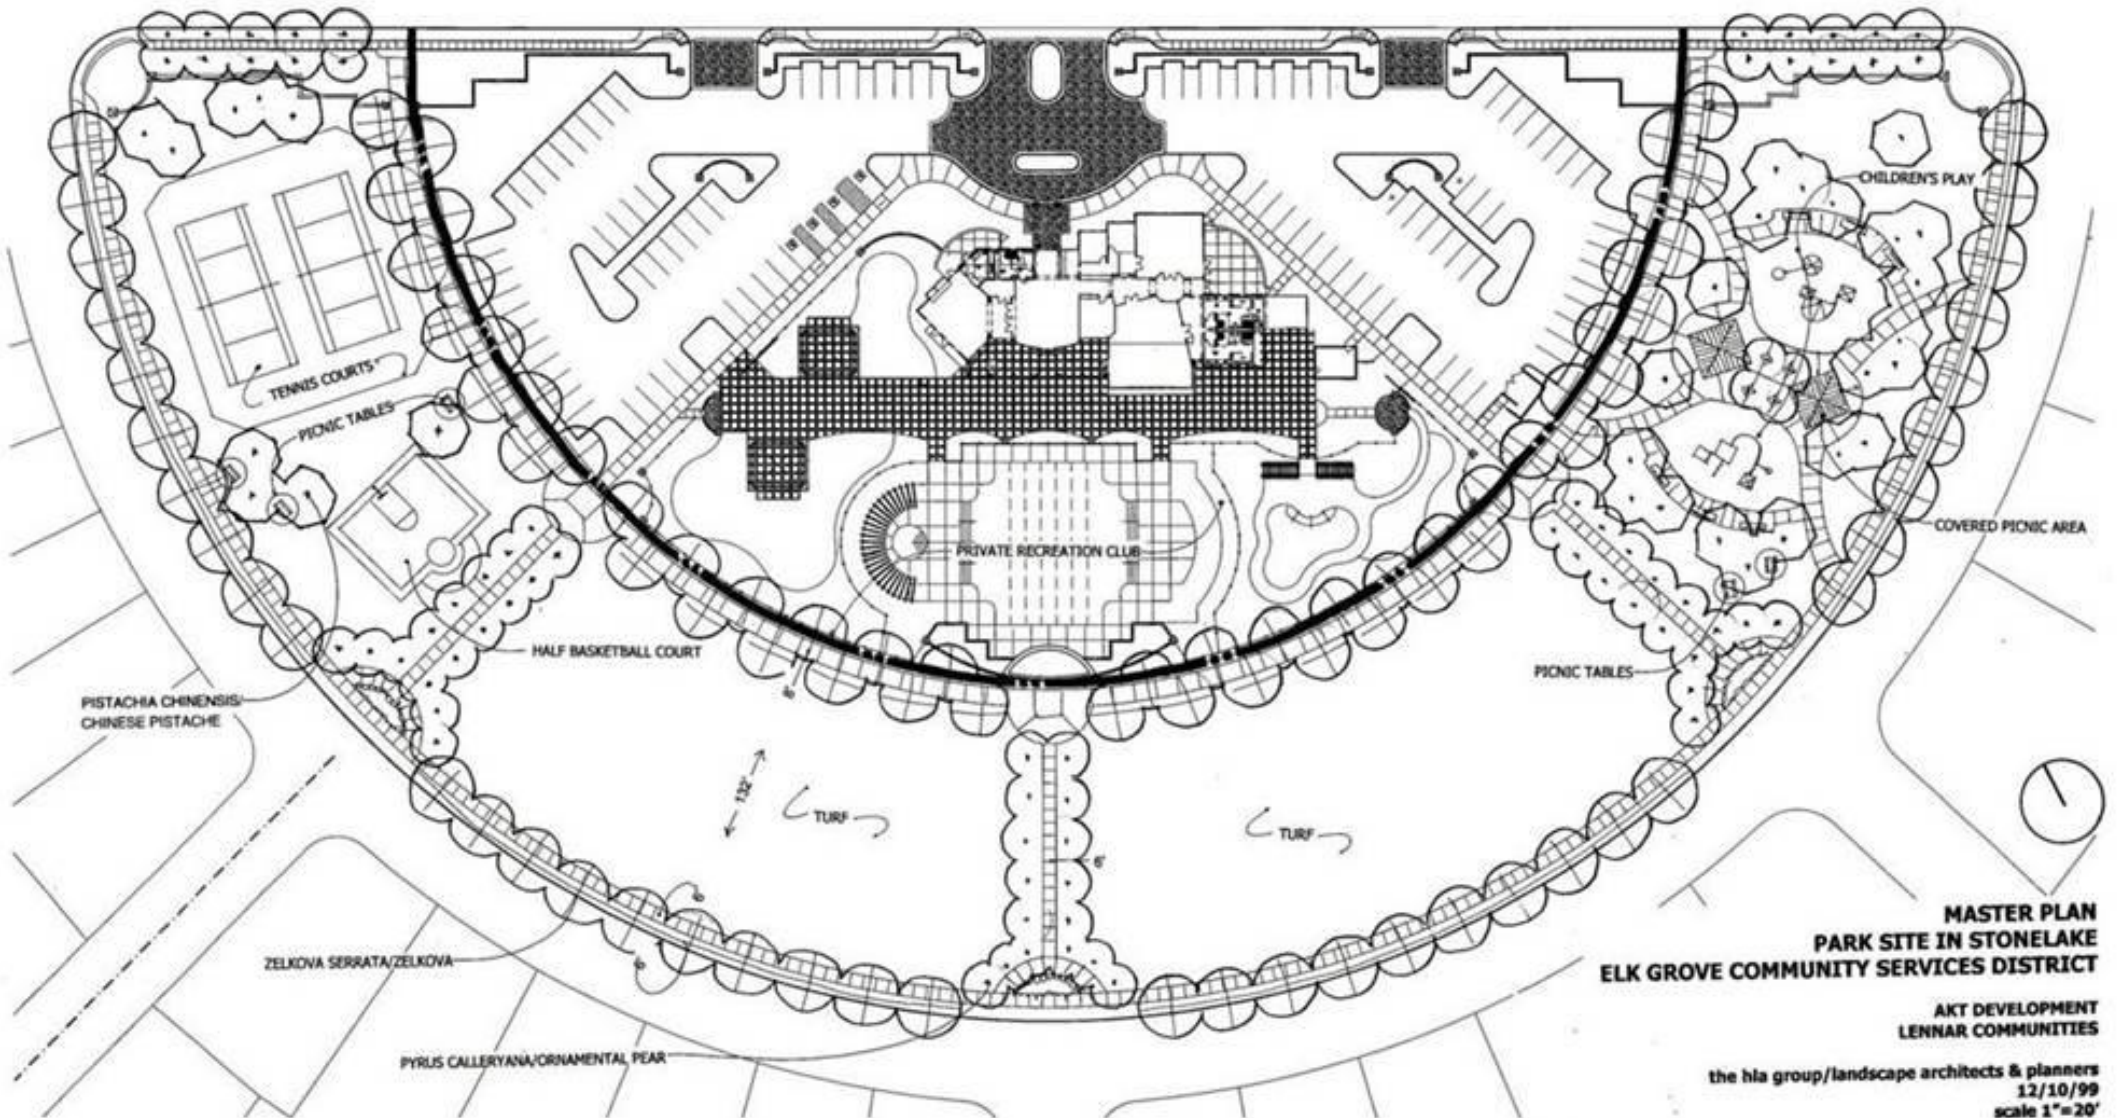

**MASTER PLAN  
PARK SITE IN STONELAKE  
ELK GROVE COMMUNITY SERVICES DISTRICT**

**AKT DEVELOPMENT  
LENNAR COMMUNITIES**

the hla group/landscape architects & planners  
12/10/99  
scale 1"=20'